
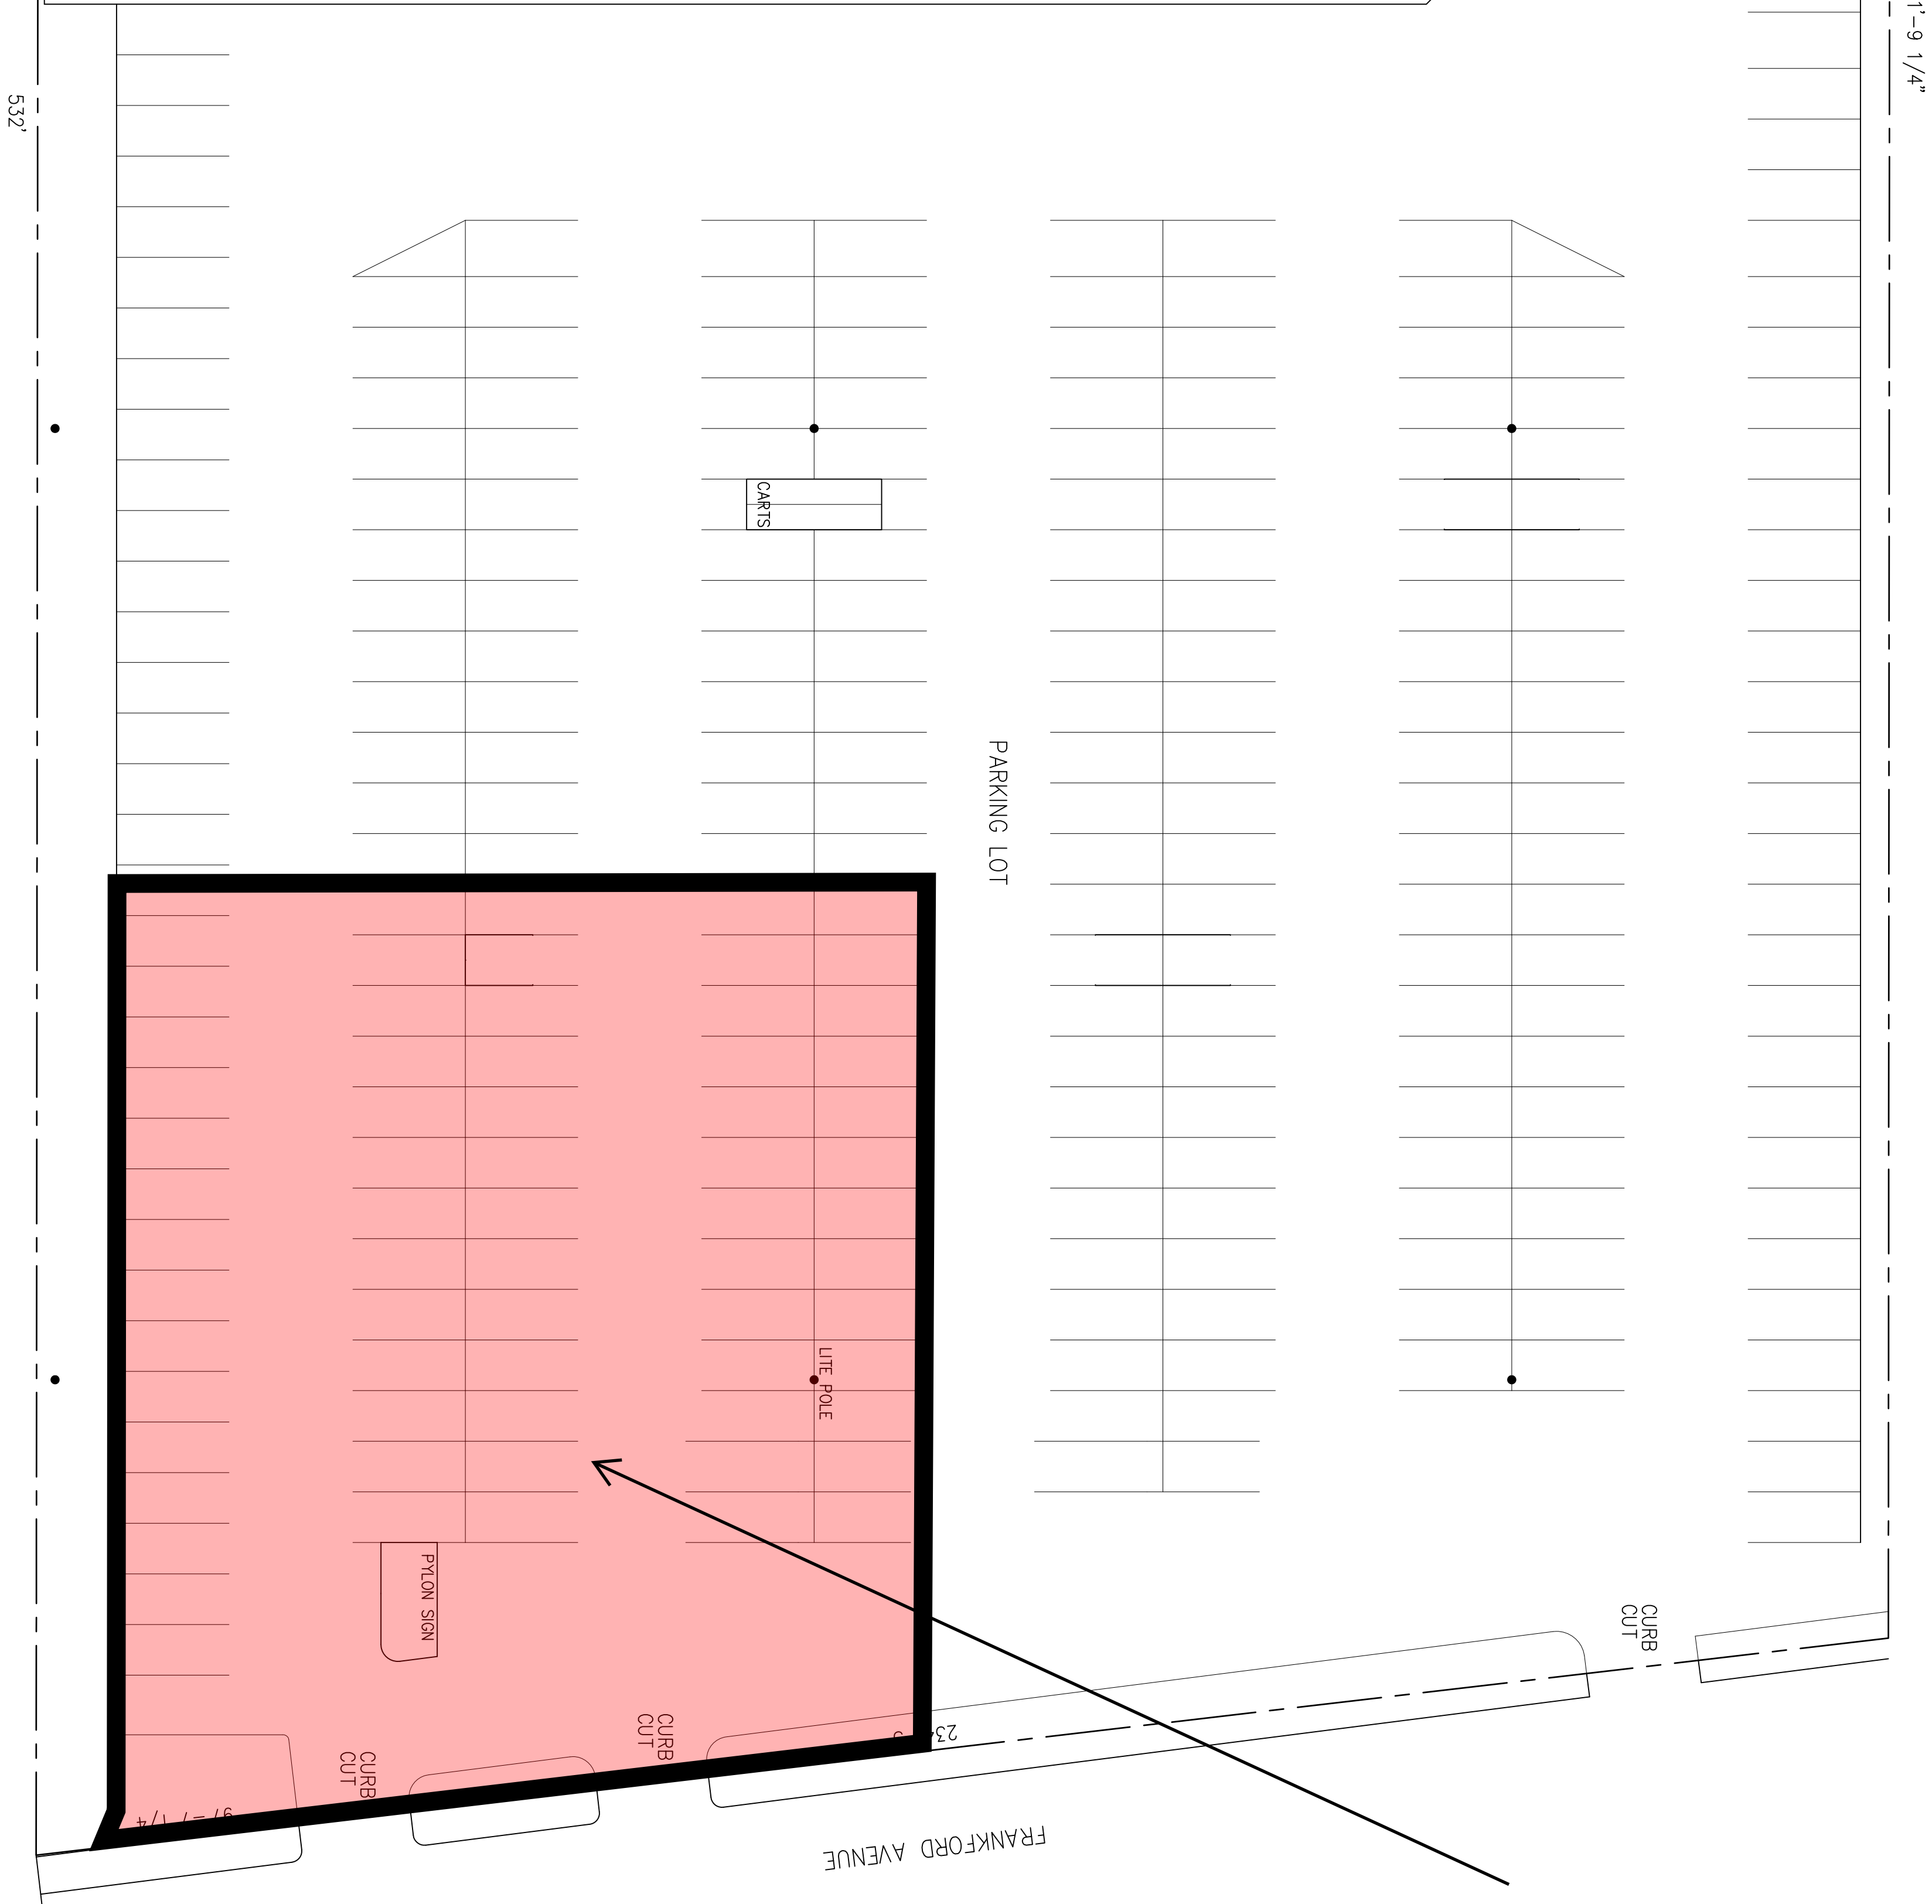


# 8716-20 Frankford Avenue Philadelphia, PA 19136

**12,000 +/- SF SPACE AVAILABLE**

SITE PLAN  
SCALE: 1" = 20'-0"

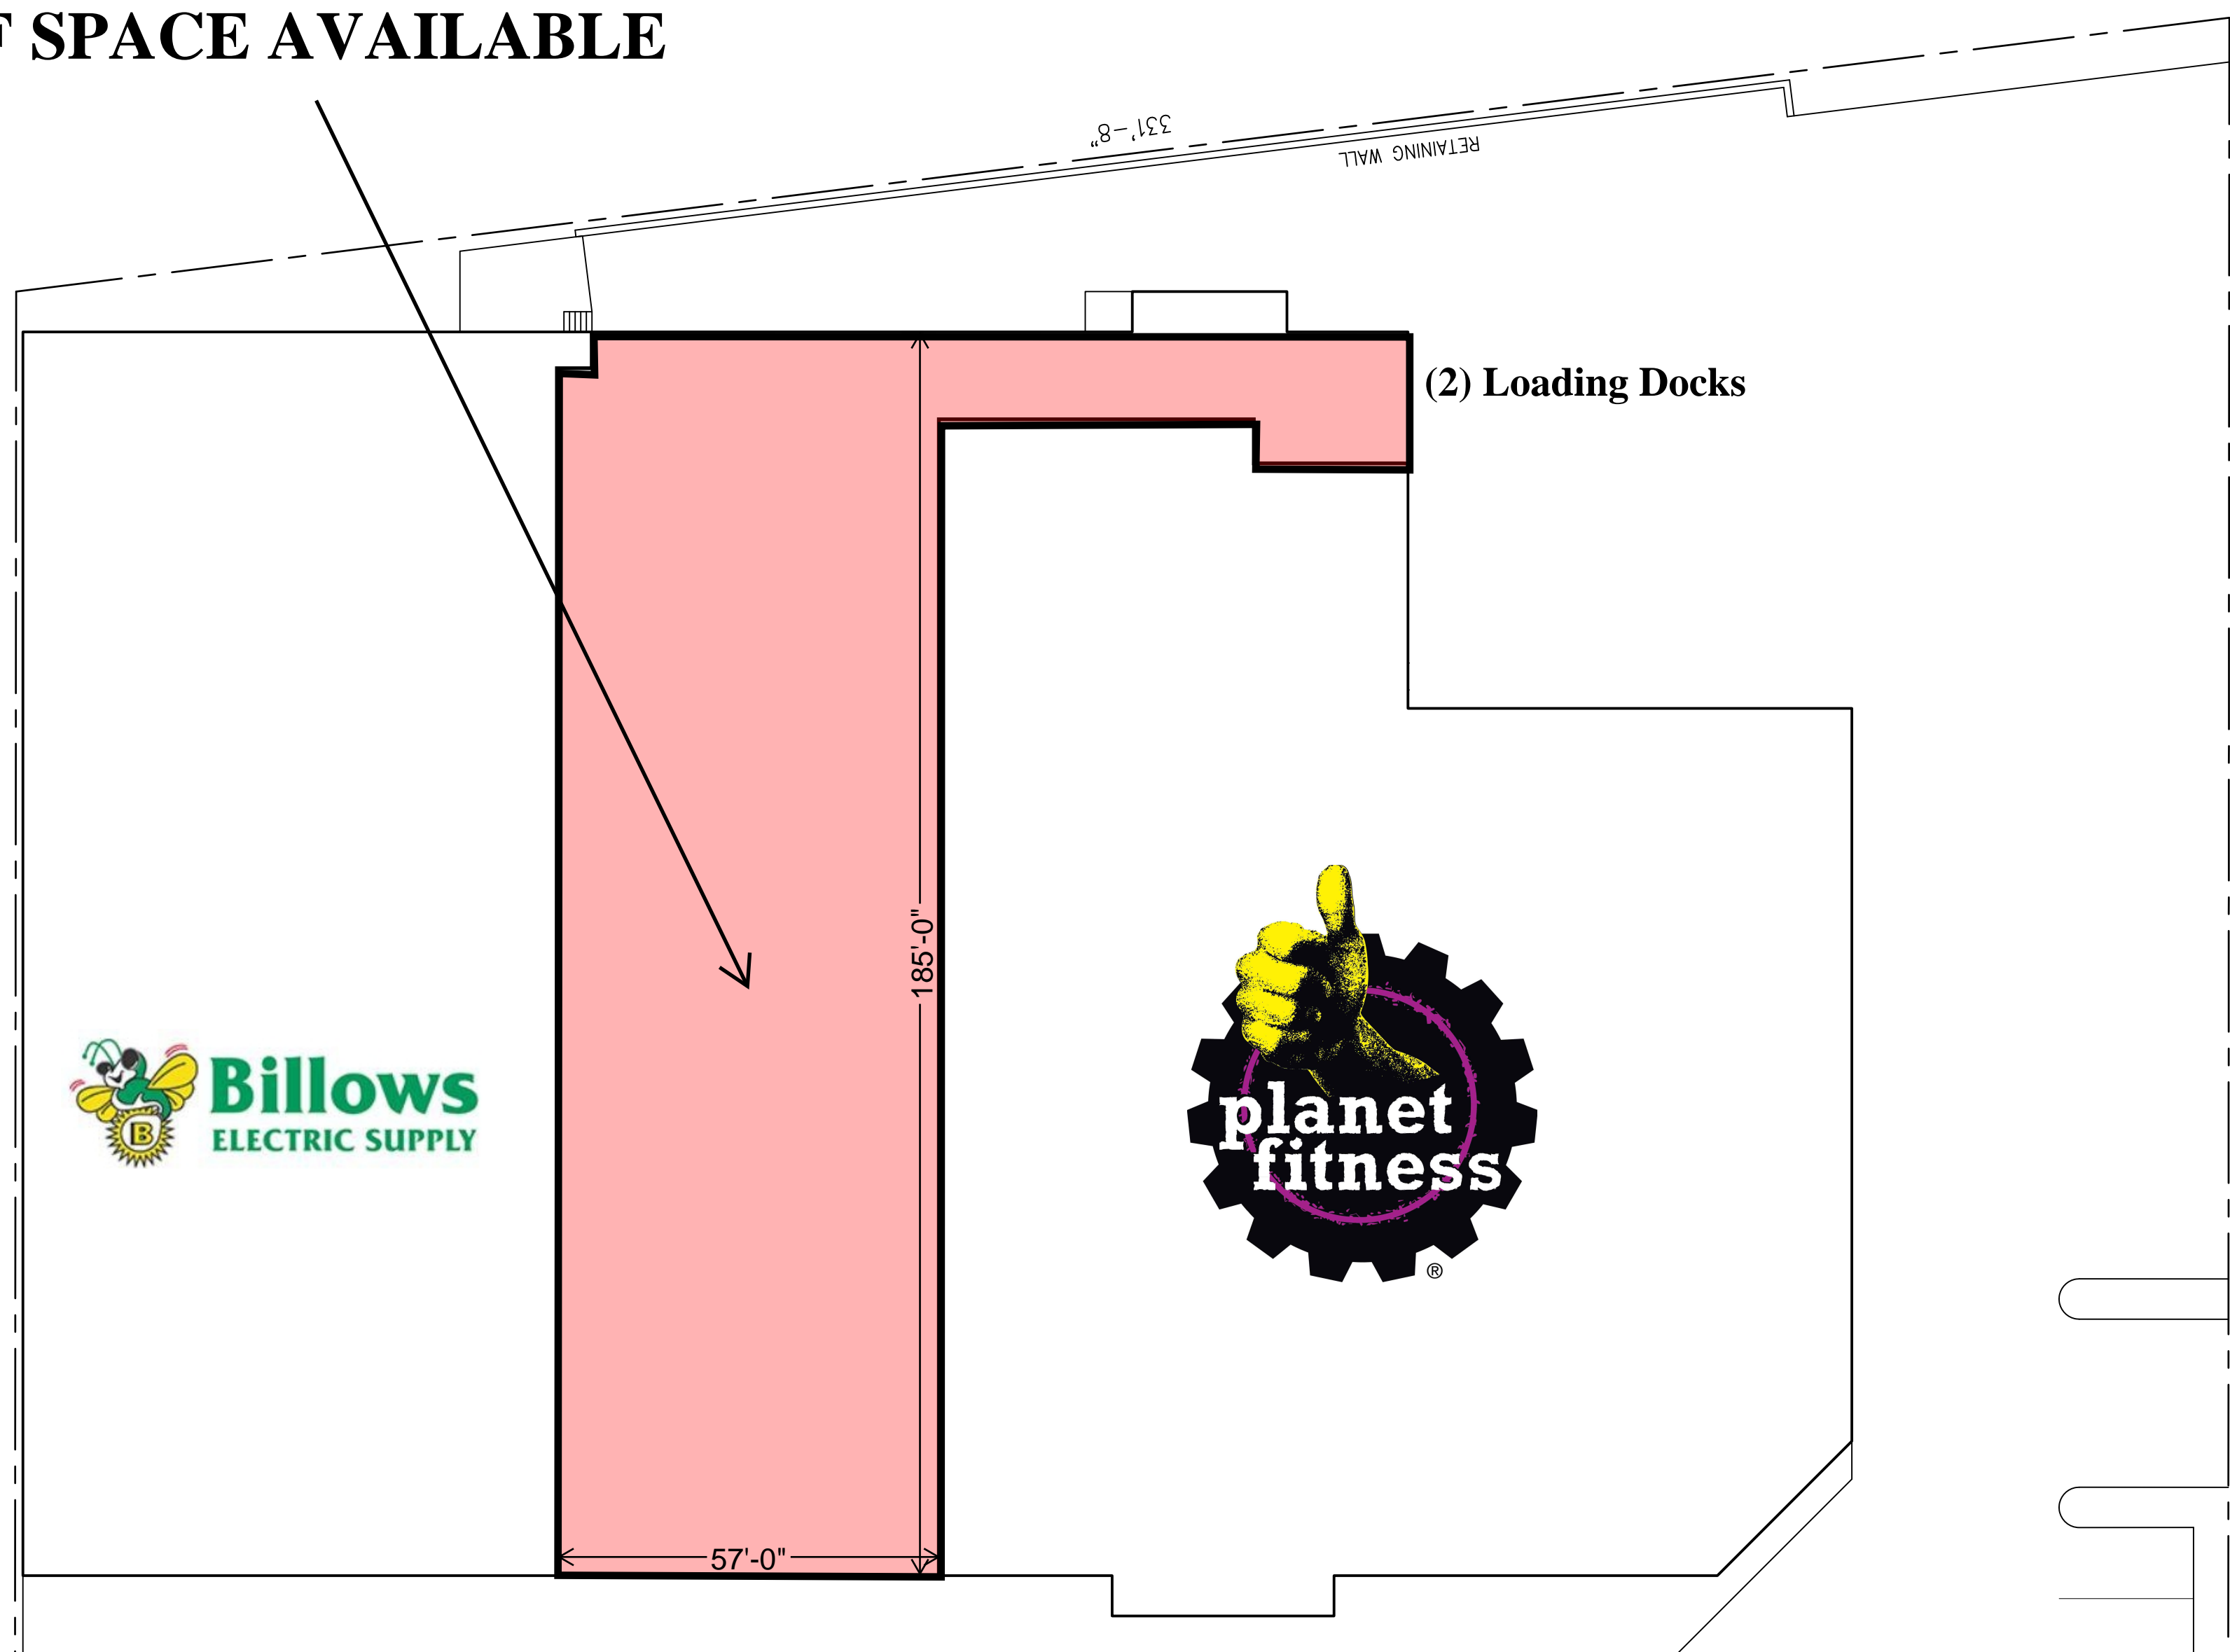

**PAD SITE AVAILABLE**

**FOR MORE INFORMATION CONTACT:**

**DAVID HESS**  
215-627-0900 x 114  
dhess@poselmanagement.com

**MARK GRAEFE**  
215-627-0900 x 100  
mgraefe@poselmanagement.com