



SPACE AVAILABLE

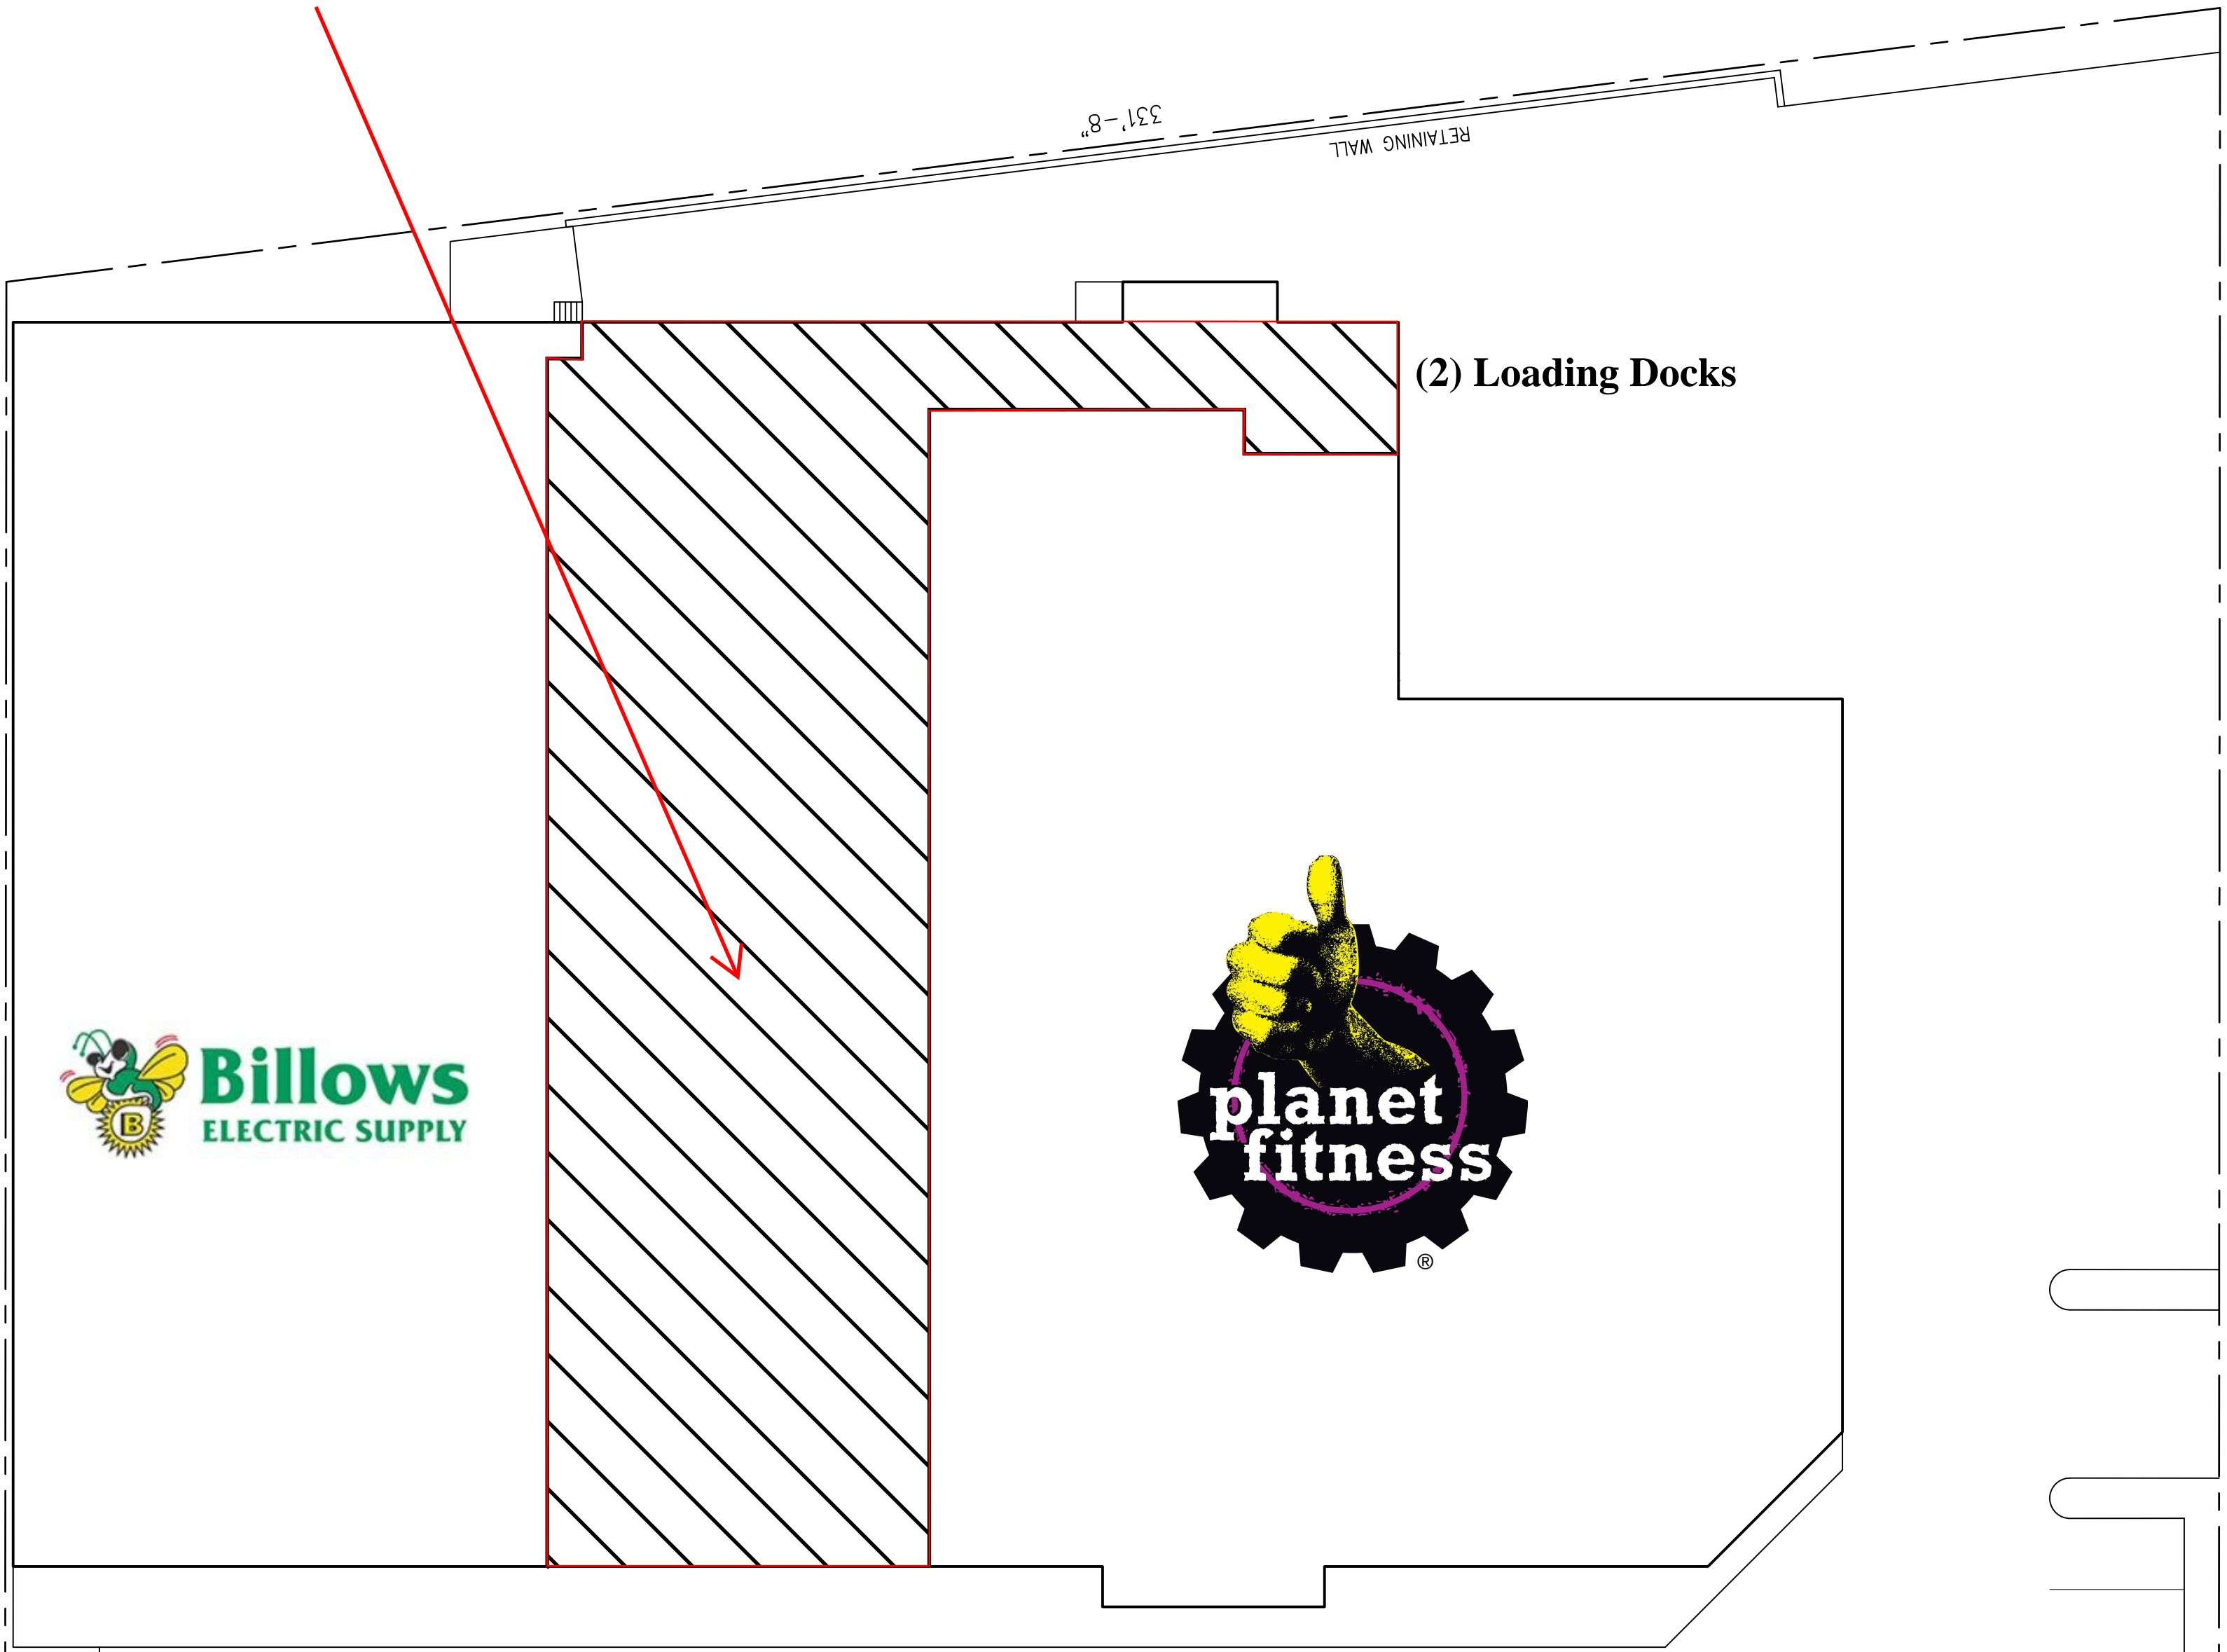

SITE PLAN SCALE: 1" = 20'-0"

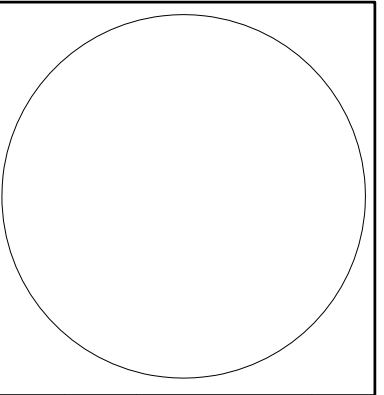

	FRANKFORD PATHMARK 8700 FRANKFORD AVENUE PHILADELPHIA, PA, 19136 FOR POSEL MANAGEMENT COMPANY	COMM. NO. 15-3766
	WARREN BELTZ ARCHITECT 826 WEST AVENUE JENKINTOWN, PA	SHEET 1 OF 1
DRAWN BY REGISTRATION PA EX-2745 NJ C-3722	REVISIONS CONTRACTORS MUST TAKE ALL MEASUREMENTS AND VERIFY ALL DIMENSIONS WITH WORK	SCALE AS NOTED
DATE 1-11-16	BY DATE	